

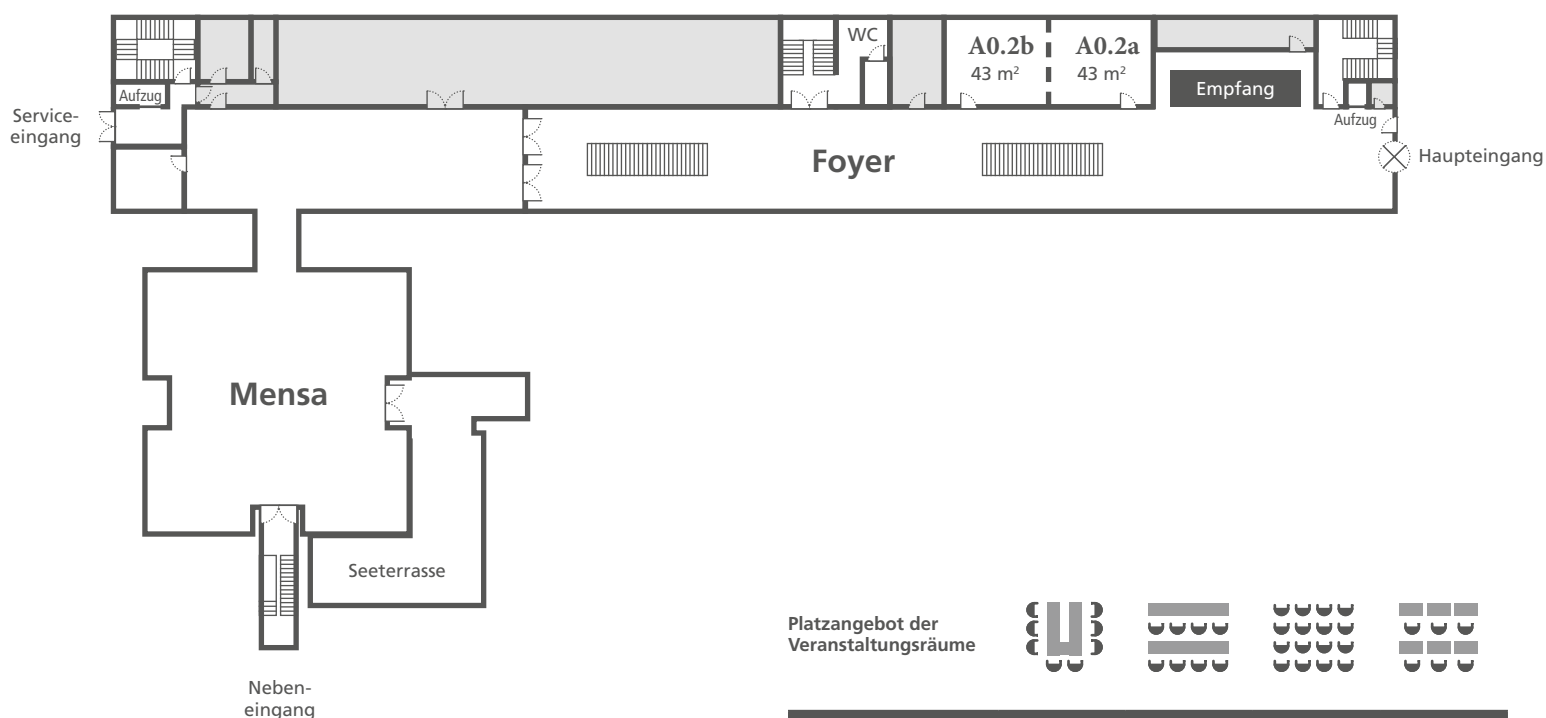
Platzangebot

Platzangebot der
Veranstaltungsräume


Raum	U-Form	Parlament	Vortrag	Einzeltische
A 0.2a	14	21	28	9
A 0.2b	14	21	28	9
A 0.2ab	30	42	70	21
B 1.1	Runder Konferenztisch für 12 Personen			
A 1.1a	18	24	40	12
A 1.1b	18	24	40	12
A 1.2a	18	24	40	12
A 1.2b	18	24	40	12
A 1.3a	18	24	40	12
A 1.3b	18	24	40	12
A 1.1ab	34	56	88	26
A 1.2ab	34	56	88	26
1 1.3ab	34	56	88	26
A 1.4	–	48	–	12
A 1.5	16	24	28	12
A 1.6	18	28	40	12
A 1.7	18	28	40	12
A 1.8	18	28	40	12
A 1.9	18	28	40	12
A 2.1a	18	24	40	12
A 2.1b	18	24	40	12
A 2.2a	18	24	40	12
A 2.2b	18	24	40	12
A 2.3a	18	24	40	12
A 2.3b	18	24	40	12
A 2.1ab	34	56	88	26
A 2.2ab	34	56	88	26
A 2.3ab	34	56	88	26

Raum	U-Form	Parlament	Vortrag	Einzeltische
A 2.4	–	48	–	12
A 2.5	16	24	28	12
A 2.6a	14	24	30	10
A 2.6b	20	32	50	25
A 2.6ab	36	50	80	50
A 2.7	18	28	40	12
A 2.8	18	28	40	12
A 3.1a	14	21	28	14
A 3.1b	14	21	28	14
A 3.1ab	30	42	70	20
A 3.3	24	40	60	13
A 3.12a	18	28	40	12
A 3.12b	18	28	40	12
A 3.12ab	36	50	80	21
Neubau				
E 0.1a	46	110	200	40
E 0.1b	50	84	132	24
E 0.1ab	76	216	360	79
E 0.2	36	60	84	20
E 0.3a	26	40	72	16
E 0.3b	24	32	60	12
E 0.3ab	46	84	160	32
Lobby	Wird als Essen- bzw. Pausenraum genutzt			

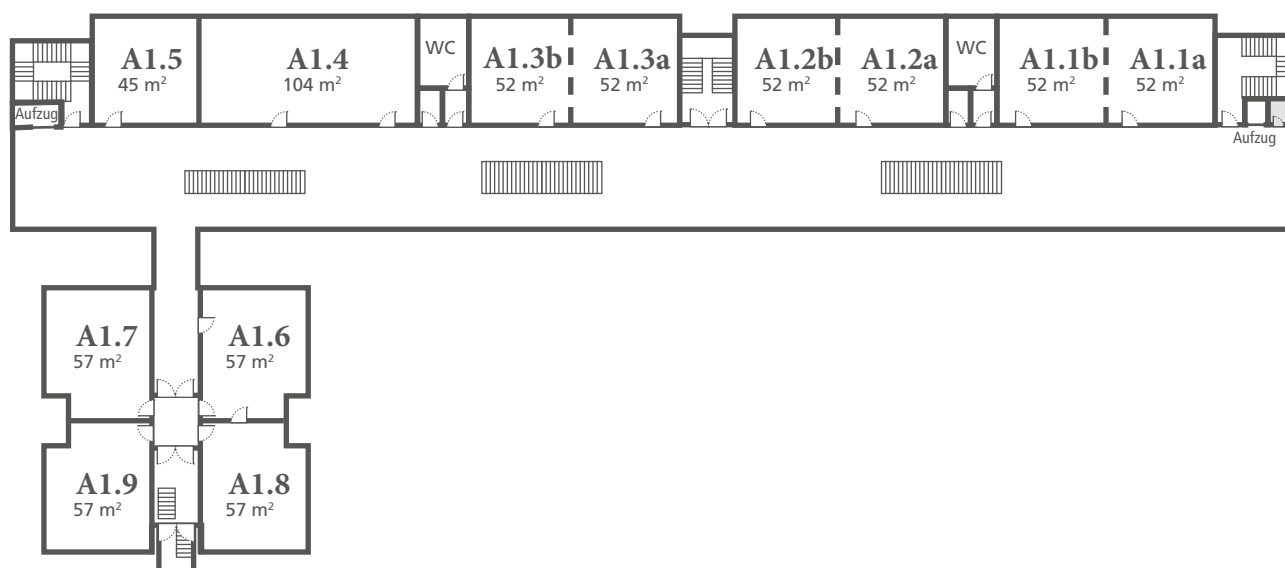
Raumplan Erdgeschoss


Platzangebot der
Veranstaltungsräume


Raum	U-Form	Parlament	Vortrag	Einzeltische
A 0.2a	14	21	28	9
A 0.2b	14	21	28	9
A 0.2ab	30	42	70	21

Raumplan

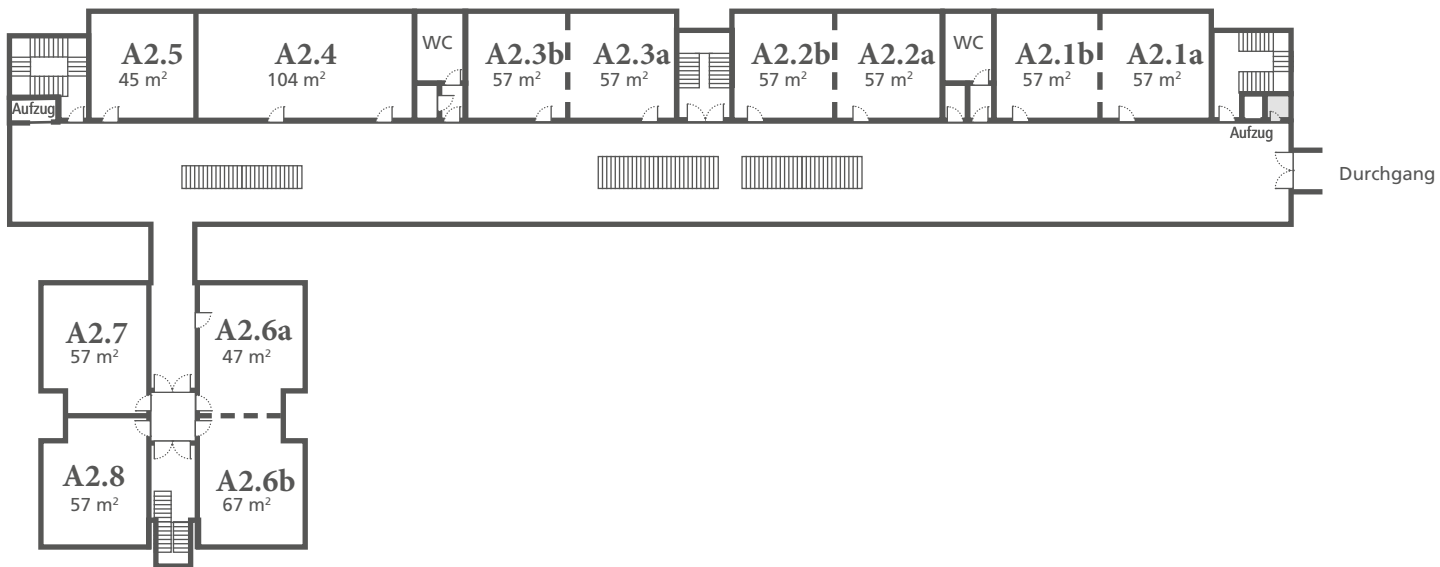
1. Obergeschoss


Platzangebot der
Veranstaltungsräume


Raum	U-Form	Parlament	Vortrag	Einzeltische
A 1.1a	18	24	40	12
A 1.1b	18	24	40	12
A 1.2a	18	24	40	12
A 1.2b	18	24	40	12
A 1.3a	18	24	40	12
A 1.3b	18	24	40	12
A 1.1ab	34	56	88	26
A 1.2ab	34	56	88	26
A 1.3ab	34	56	88	26
A 1.4	–	48	–	12
A 1.5	16	24	28	12
A 1.6	18	28	40	12
A 1.7	18	28	40	12
A 1.8	18	28	40	12
A 1.9	18	28	40	12

Raumplan

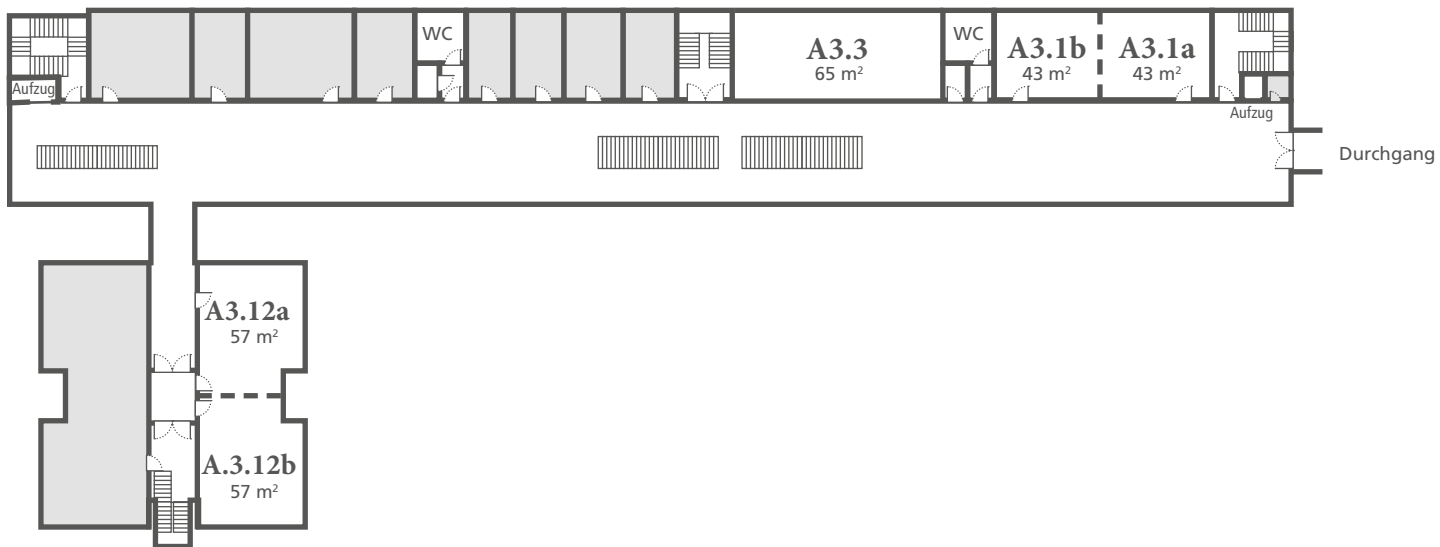
2. Obergeschoss


Platzangebot der
Veranstaltungsräume


Raum	U-Form	Parlament	Vortrag	Einzeltische
A 2.1a	18	24	40	12
A 2.1b	18	24	40	12
A 2.2a	18	24	40	12
A 2.2b	18	24	40	12
A 2.3a	18	24	40	12
A 2.3b	18	24	40	12
A 2.1ab	34	56	88	26
A 2.2ab	34	56	88	26
A 2.3ab	34	56	88	26
A 2.4	–	48	–	12
A 2.5	16	24	28	12
A 2.6a	14	24	30	10
A 2.6b	20	32	50	25
A 2.6ab	36	50	80	50
A 2.7	18	28	40	12
A 2.8	18	28	40	12

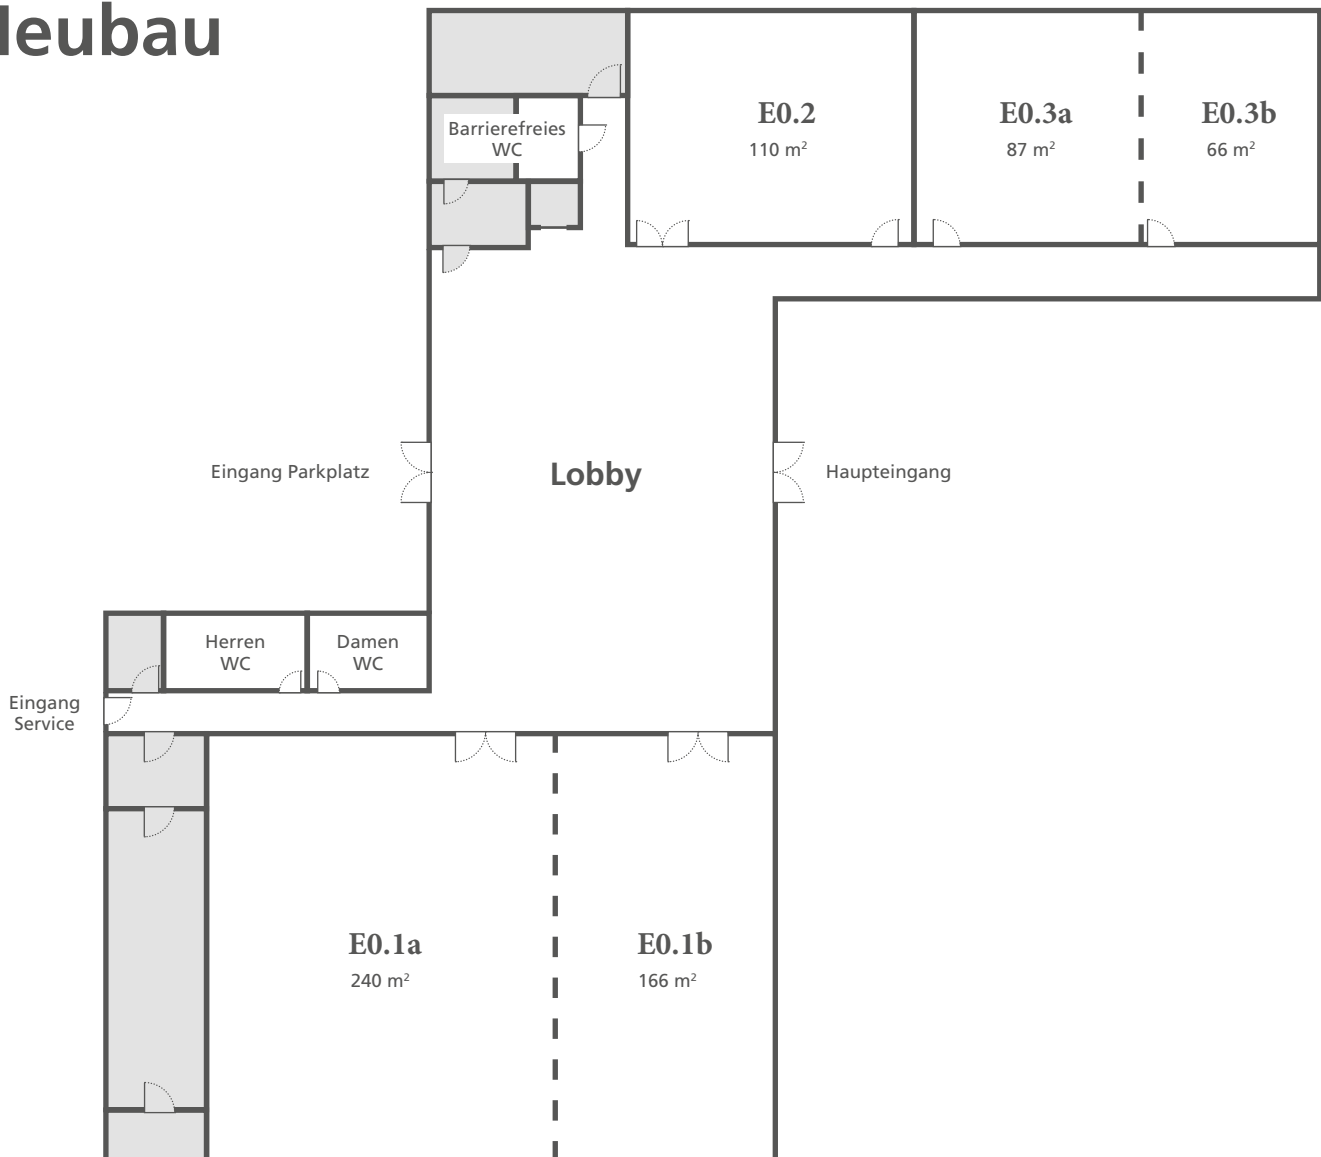
Raumplan

3. Obergeschoss


Platzangebot der
Veranstaltungsräume


Raum	U-Form	Parlament	Vortrag	Einzeltische
A 3.1a	14	21	28	14
A 3.1b	14	21	28	14
A 3.1ab	30	42	70	20
A 3.3	24	40	60	13
A 3.12a	18	28	40	12
A 3.12b	18	28	40	12
A 3.12ab	36	50	80	21

Raumplan Neubau


Platzangebot der
Veranstaltungsräume


Raum	U-Form	Parlament	Vortrag	Einzeltische
E 0.1a	46	110	200	40
E 0.1b	50	84	132	24
E 0.1ab	76	216	360	79
E 0.2	36	60	84	20

Raum	U-Form	Parlament	Vortrag	Einzeltische
E 0.3a	26	40	72	16
E 0.3b	24	32	60	12
E 0.3ab	46	84	160	32
Lobby	Wird als Essen- bzw. Pausenraum genutzt			